



FARBER SURVEYING

LAND SURVEYING & PLANNING
RESIDENTIAL & COMMERCIAL




36 W. WILDWOOD LANE
DECATUR, INDIANA 46733
(260) 701-2056
PORTLAND, IN. 47371
(260) 251-1405
E-Mail: farbersurveying@gmail.com

Mailing Address: P.O. BOX 1271 PORTLAND, IN. 47371

RETRACEMENT SURVEY

Sheet 1 of 2

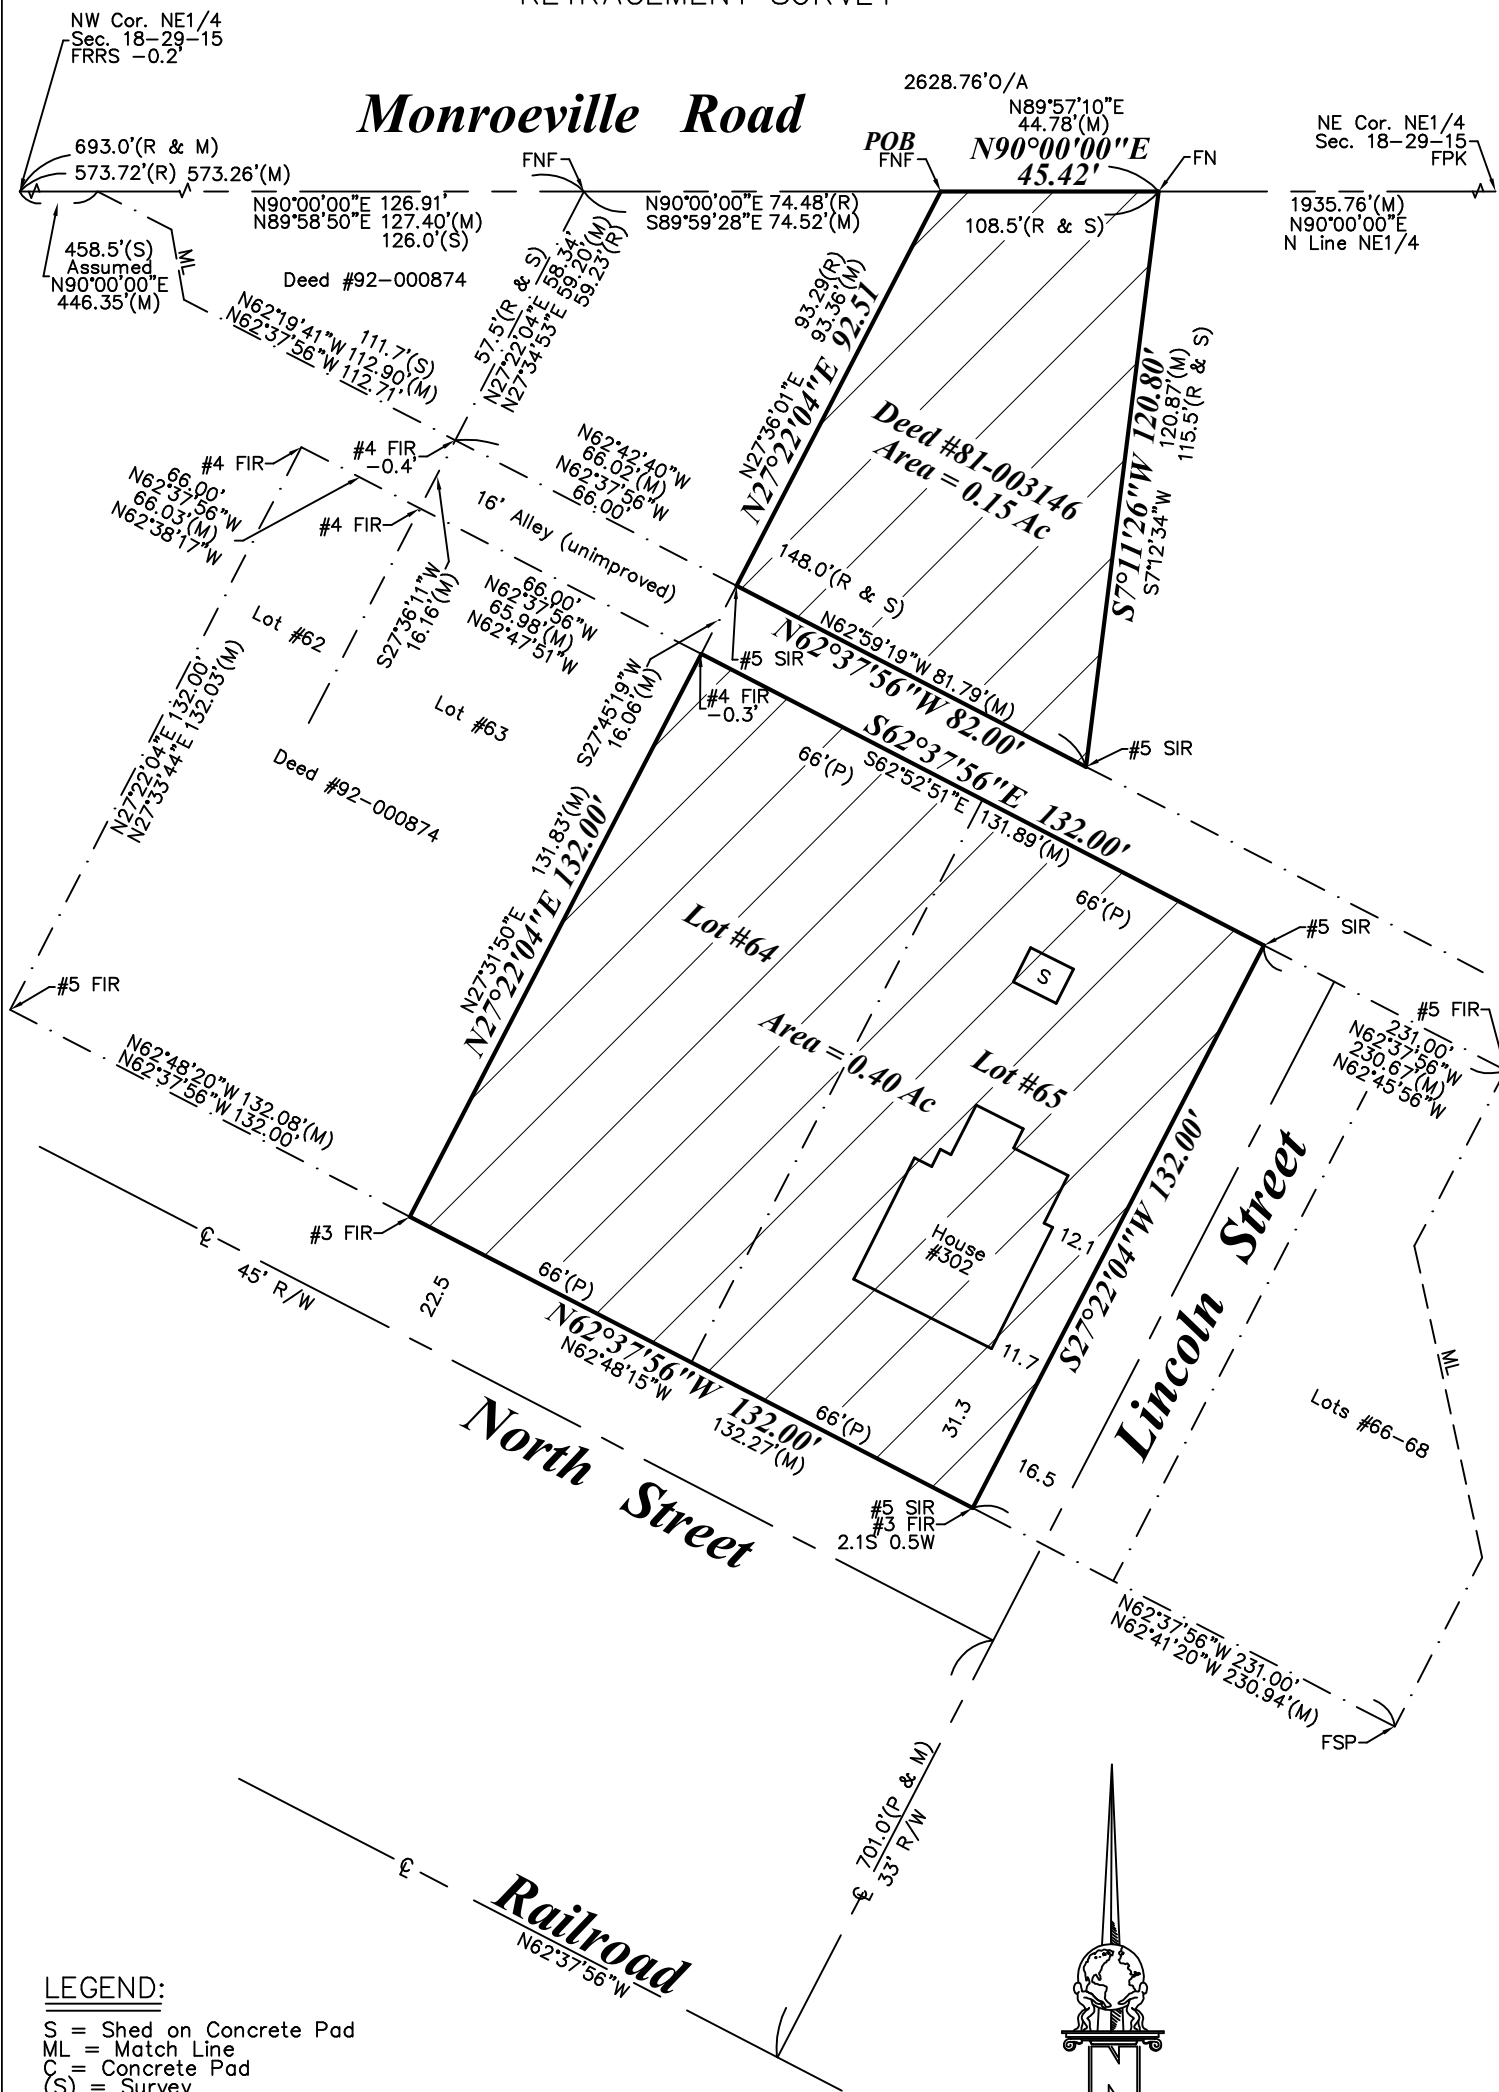

LEGEND:

S = Shed on Concrete Pad
ML = Match Line
C = Concrete Pad
(S) = Survey
(R) = Record
FN = Found Nail & Disc
FSP = Found Steel Pin
FIR = Found Iron Rod
(M) = Measured
POB = Point of Beginning
CLF = Chain Link Fence
R/W = Right of Way
(R) = Record
FNF = Found Nail & Disc Farber
SIR = 5/8" Set Iron Rod Farber

Scale: 1"=40'



ALLEN CO.	BARNHART'S ADDITION	SEC. 18 TWP 29 RGE 15
CERTIFIED TO: PAUL J. & GLORIA MULL		
REVISIONS	DATE	DATE FIELDWORK:
		APRIL 11, 2023
		P.C.: DSF
		FILE #: 0423-03